


ELEVATION - HORIZONTAL DRAIN AT BRIDGE ENDS

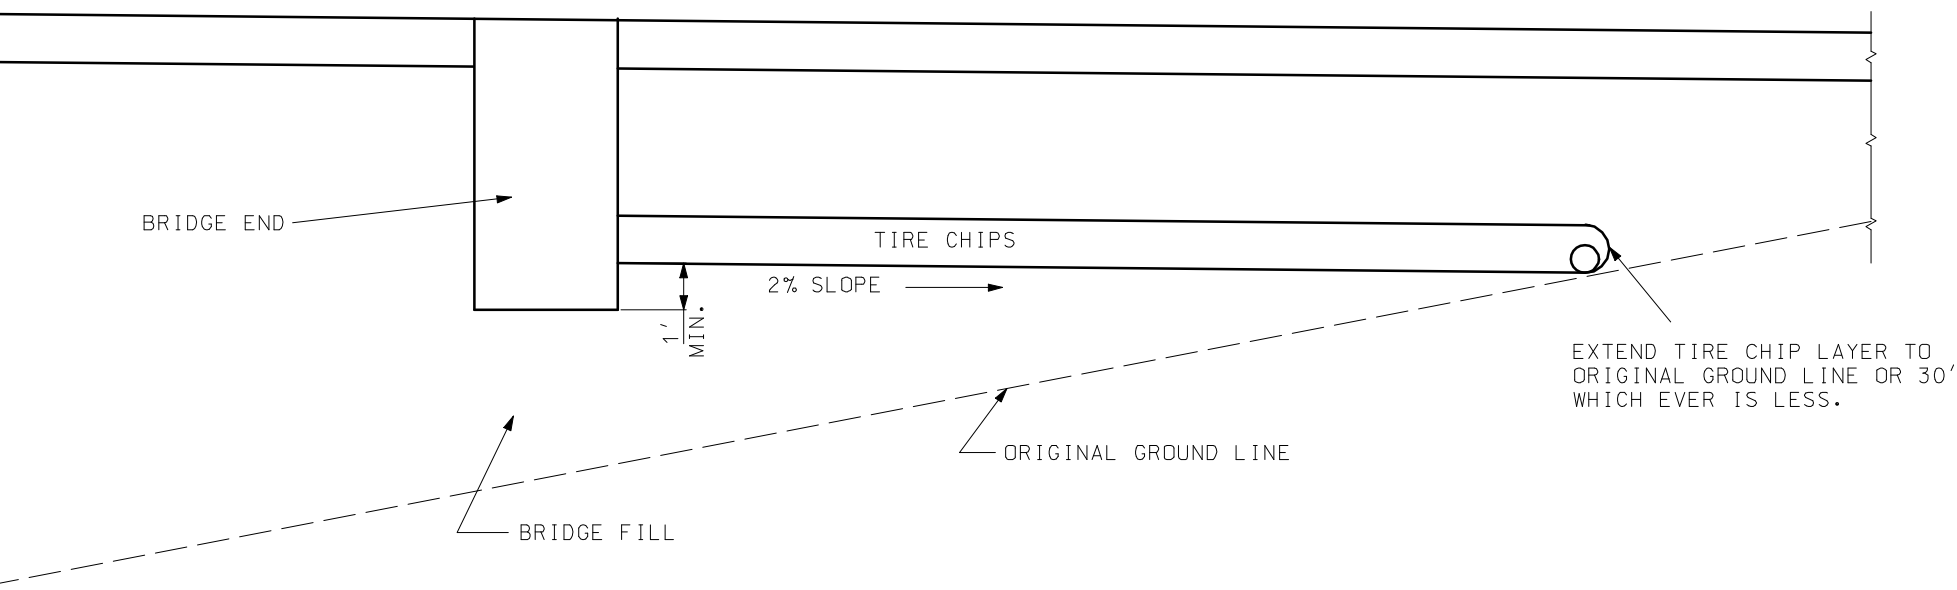

SECTION A-A


GENERAL NOTES:

DRAIN PIPE MAY BE EITHER 6" DIAMETER CORRUGATED MATAALLIC-COATED STEEL PIPE UNDERDRAIN, 4" DIAMETER CORRUGATED POLYVINYL CHLORIDE (PVC) PIPE OR 4" DIAMETER CORRUGATED POLYETHYLENE DRAIN PIPE.

TIRE CHIPS SHALL MEET THE REQUIREMENTS FOR CLASS I FILL.

DRAIN PIPE SHALL EXTEND A MINIMUM OF 5' INTO THE CHIP LAYER AND BE CAPPED TO PREVENT PARICLE INTRUSION.

TIRE CHIP HORIZONTAL DRAIN AT BRIDGE END

DATE PREPARED 10/14/2008	
ROUTE	STATE MO
DISTRICT	SHEET NO.
COUNTY	
JOB NO.	
CONTRACT ID.	
PROJECT NO.	
BRIDGE NO.	
DESCRIPTION	
DATE	
MISSOURI HIGHWAYS AND TRANSPORTATION COMMISSION	
	
105 WEST CAPITOL JEFFERSON CITY, MO 65102 1-888-ASK-MODOT (1-888-275-6636)	